


LEGEND

GRATE INLET	SCARIFICATION
RCP/CMP	CONCRETE PAVEMENT
VALLEY GUTTER	MANHOLE

0 150 300 FT

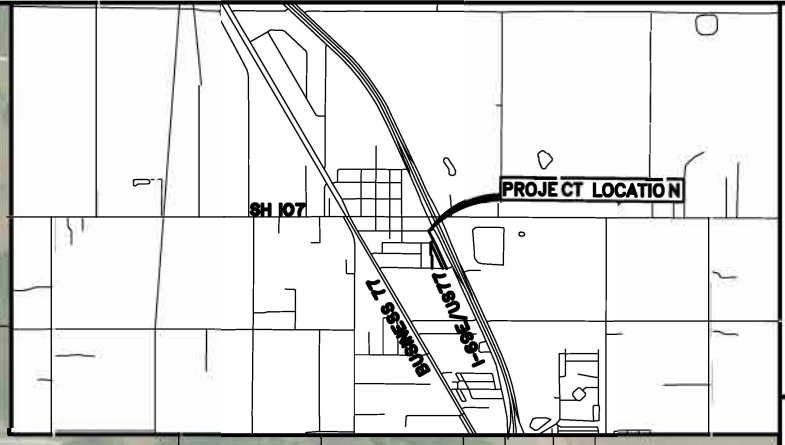

AMBIOTEC
 CIVIL ENGINEERING GROUP, INC.
 5400 Paradise Lane Road
 Brentwood, Tenn 37026
 Tel: (615)548-4388
 Fax: (615)548-4333
 TYPIC FROM No. F-4128
 TEMPL. REF. No. 10005300

COMBES
 STREET IMPROVEMENTS
 PREPARED FOR:
 CITY OF COMBES

HOLLIDA ST.
 TANGERINE ST.
 ORANGE ST.

SCALE: N.T.S. DATE: JUNE 2023
 DESIGN BY: P. GUTIERREZ
 DRAWN BY: P. GUTIERREZ
 CHECKED BY: K. SALDIVAR
 APPROVED BY: V. MENDEZ, P.E.
 PROJECT NO.: 3600

1
 OF 1